





DATE _____

21 May 12

ISSUED BY CITY OF SWAN

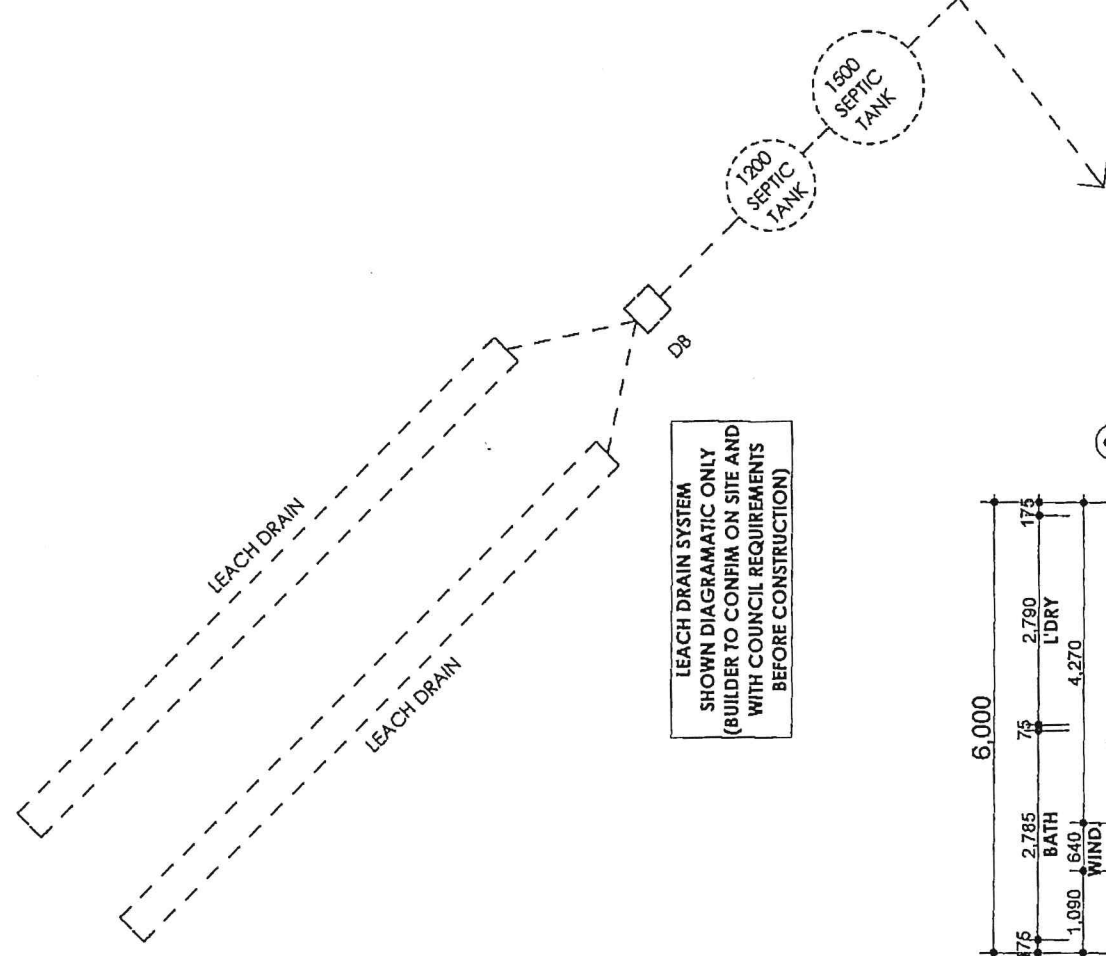

**LEACH DRAIN SYSTEM
SHOWN DIAGRAMATIC ONLY
(BUILDER TO CONFIRM ON SITE AND
WITH COUNCIL REQUIREMENTS
BEFORE CONSTRUCTION)**

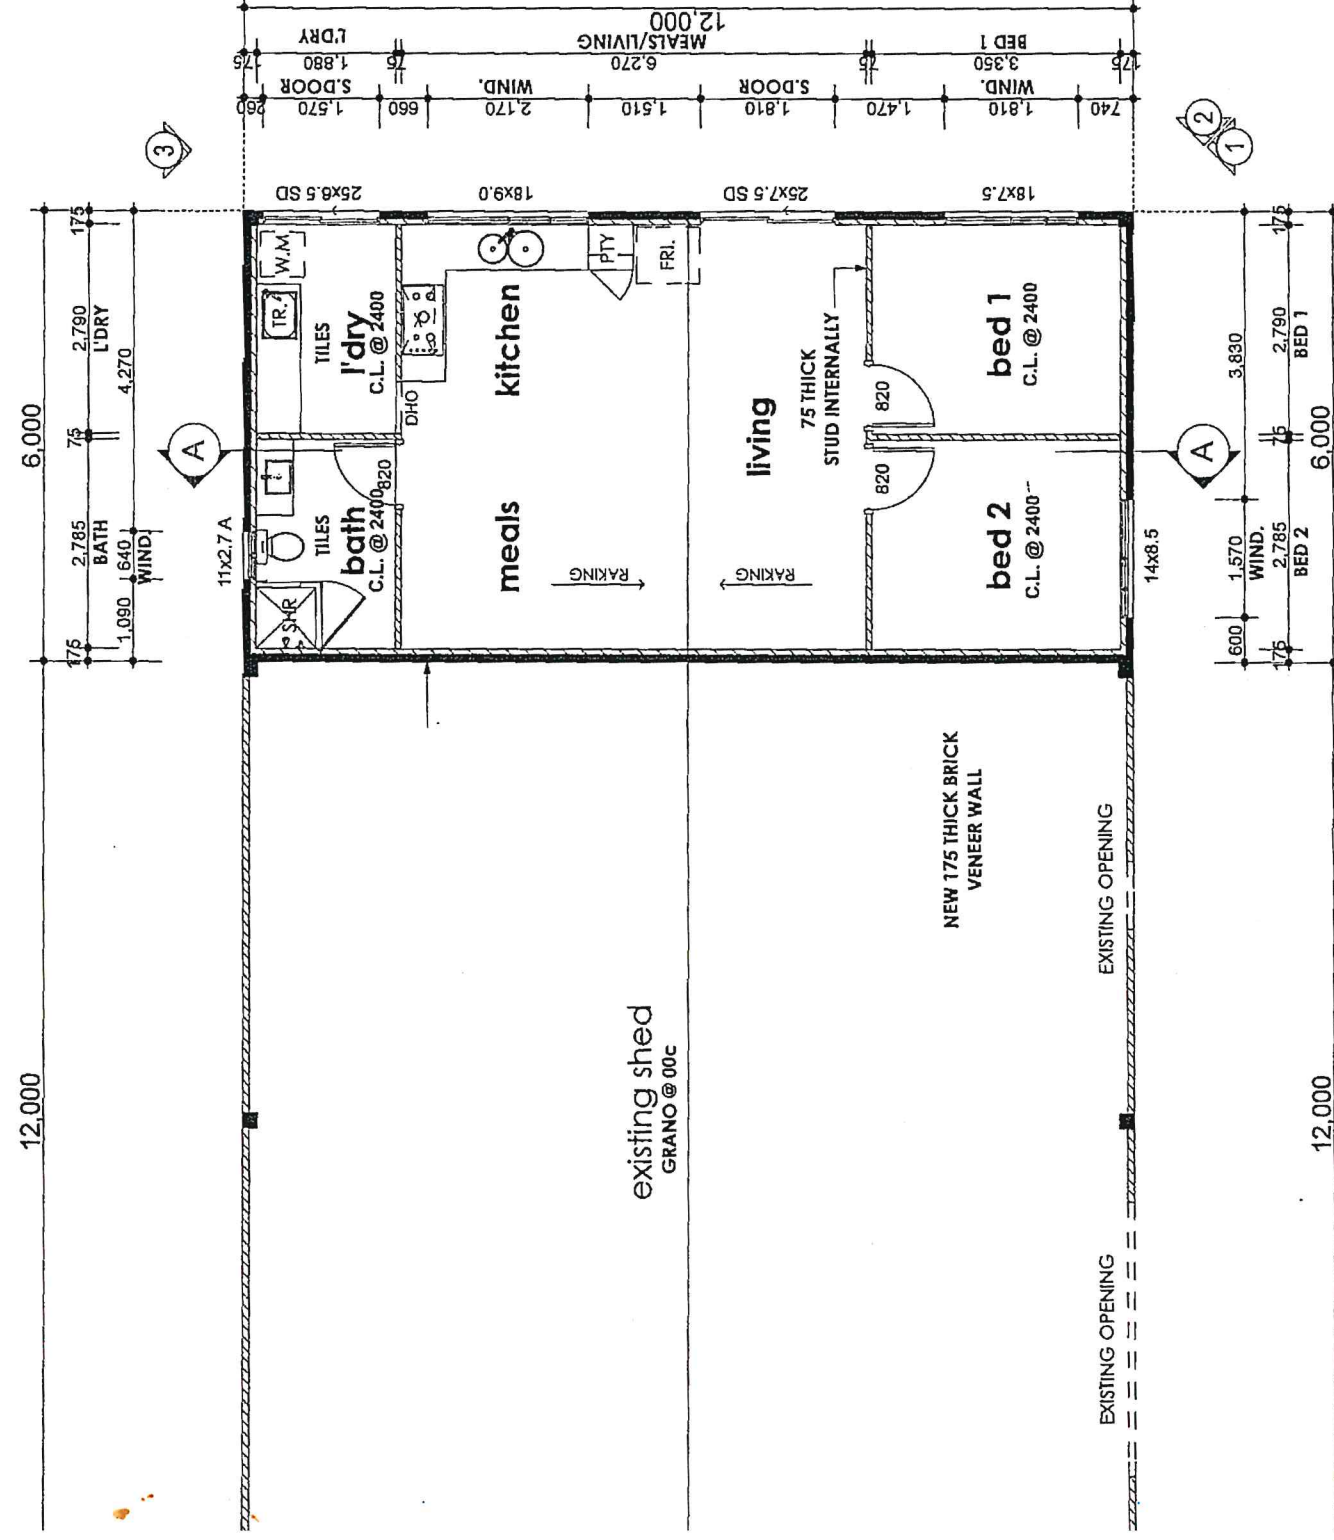

DISCLAIMER NOTE

PLEASE NOTE THAT WHILE ALL CARE WAS TAKEN IN PREPARING THIS SET OF PLANS & ELEVATIONS ANY CONSTRUCTION WORK, ALTERATIONS OR RENOVATIONS SHOULD BE RE-CHECKED BEFORE COMMENCING ANY WORK TO ENSURE ACCURACY.


ENERGY RATING NOTE
THESE PLANS ARE TO
BE READ IN CONJUNCTION
WITH ENERGY EFFICIENT
CONSULTANTS REPORT

WINDOW & GLAZING NOTE
BUILDER TO CONFIRM
WITH CLIENT ALL WINDOW &
GLAZING TYPES & SIZES PRIOR TO
CONSTRUCTION

INSULATION NOTE
BUILDER TO INCLUDE MIN.
R3.5 INSULATION BATTS IN
ACCORDANCE WITH B.C.A.
THROUGHOUT ROOF SPACE, MIN.
WALL INSULATION OF R.35 AND
WALL FOIL OF R1.5

**PROPOSED
FLOOR PLAN**

SCALE 1:100

 


BUILDING

PROPOSED FITOUT

NARDI

LOT 31 DINSDALE RD, GIDGEGANNUP

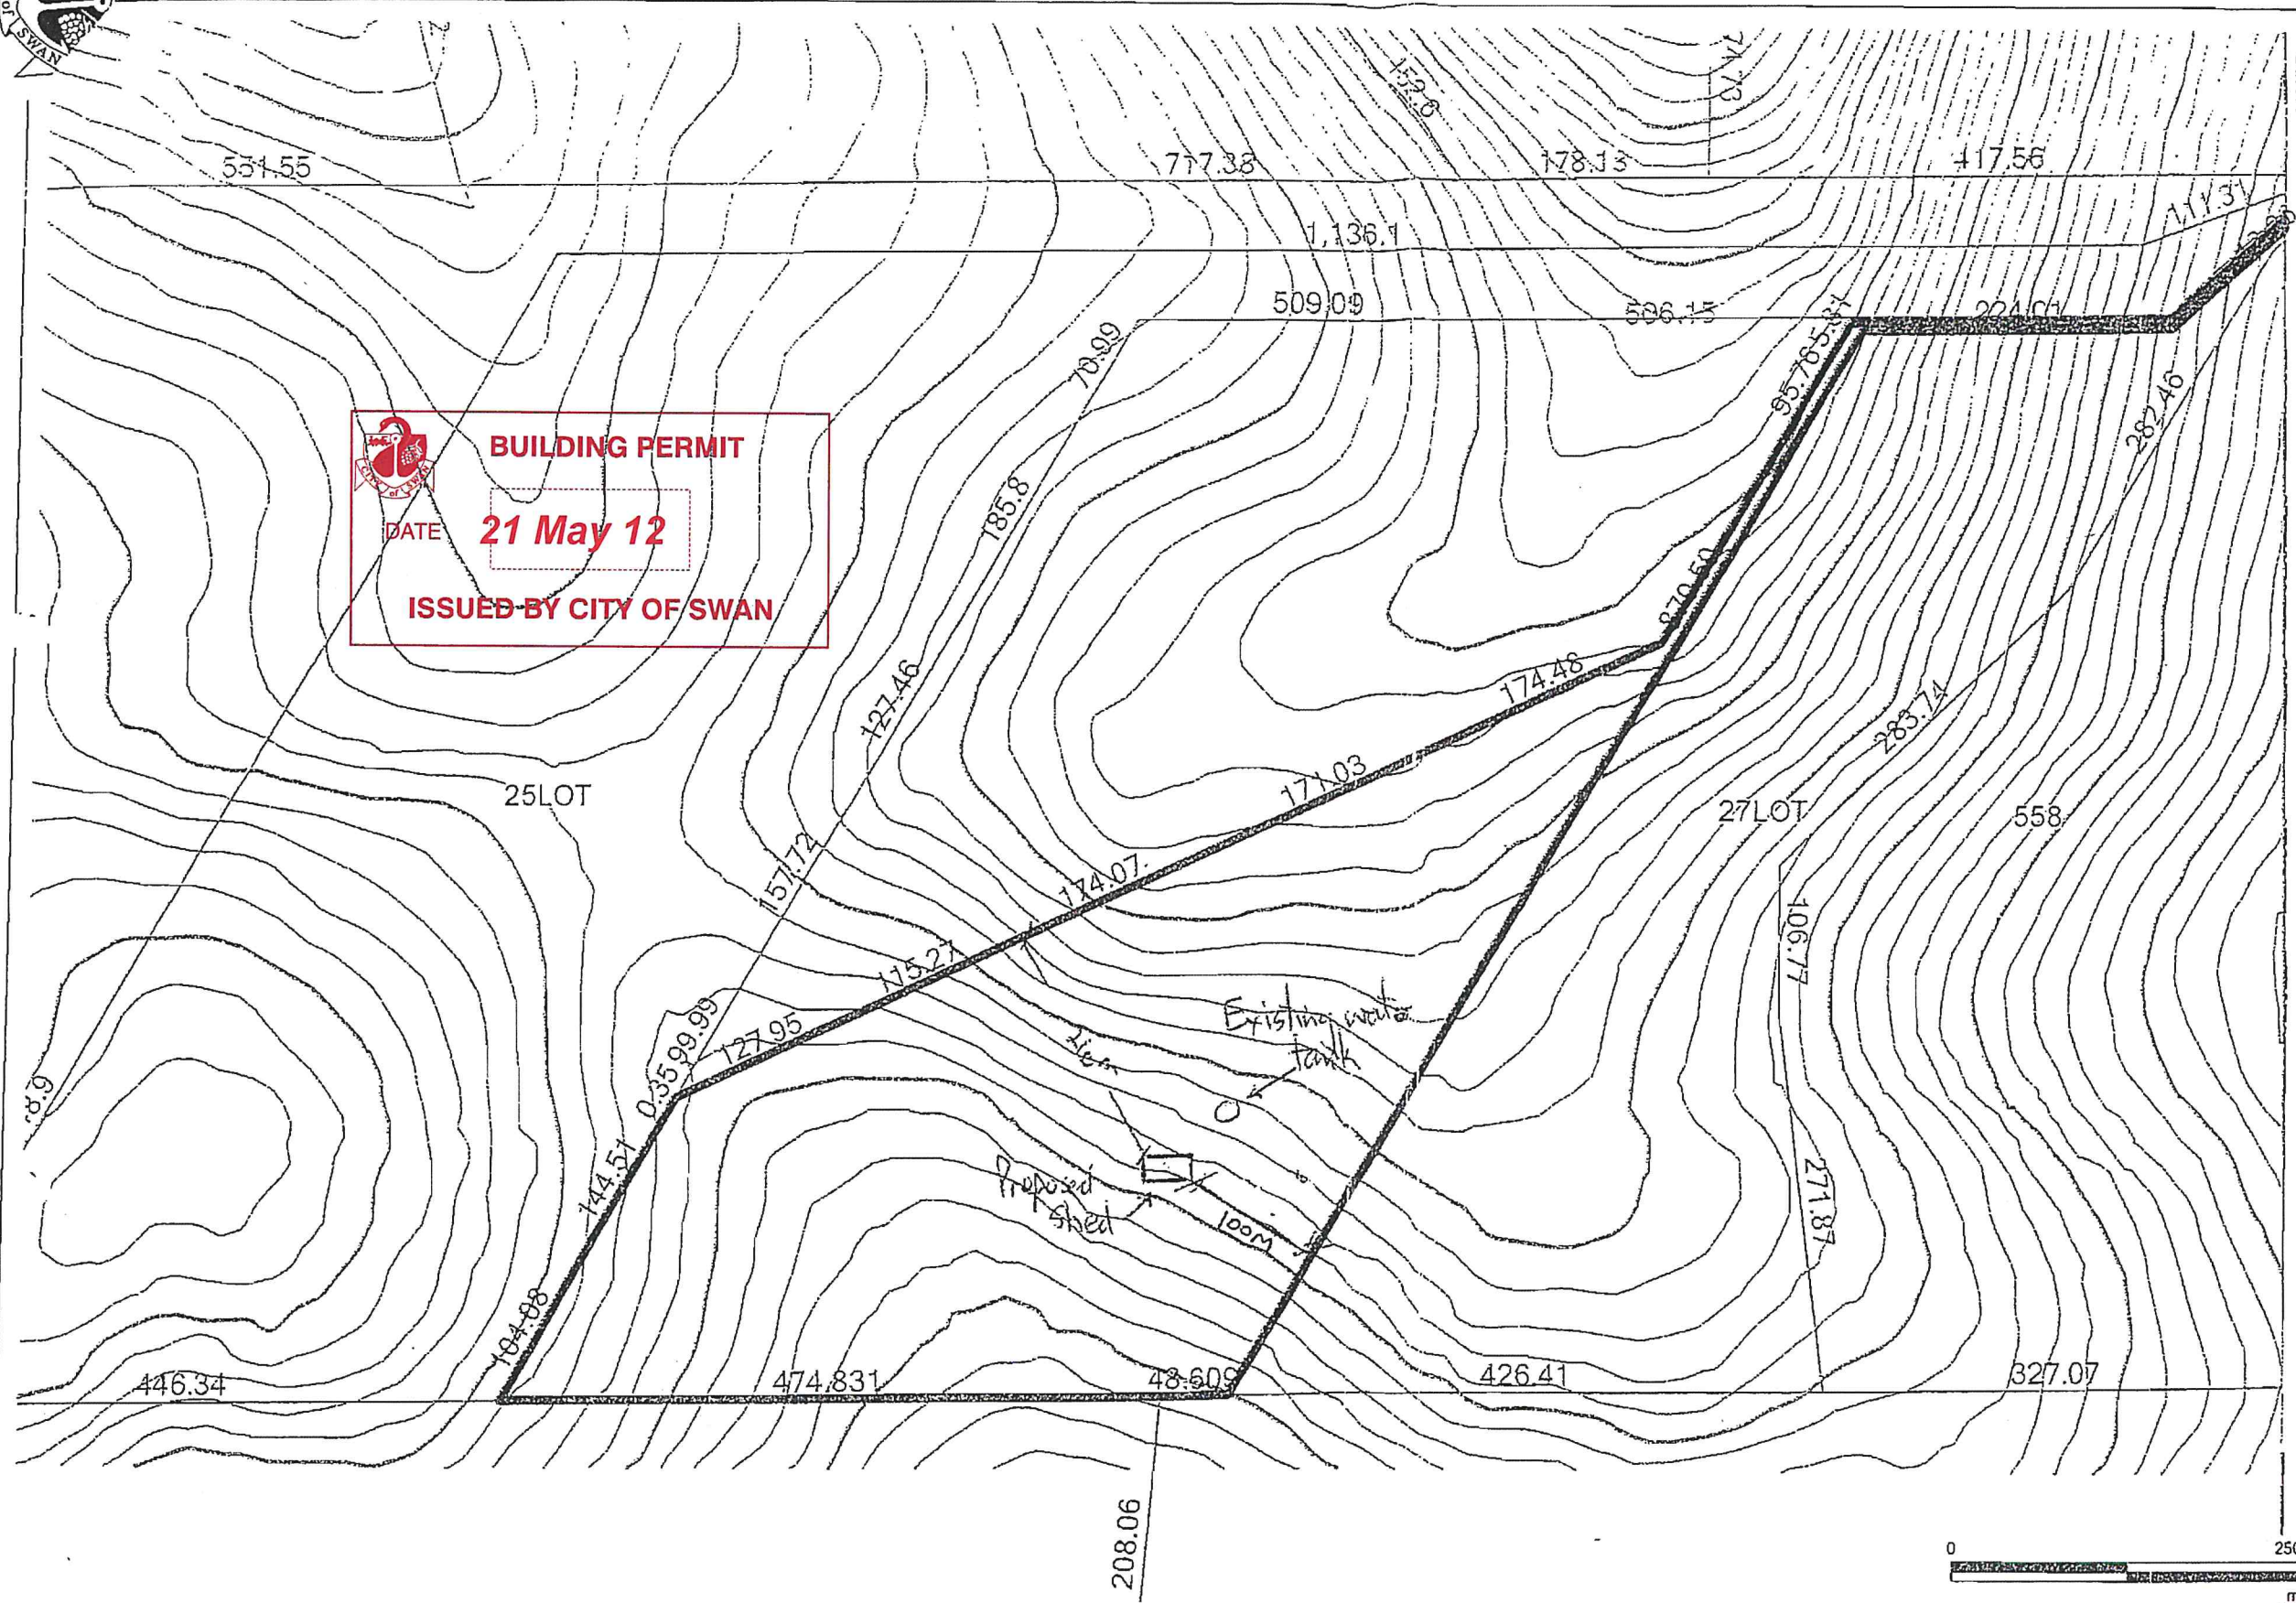

DATE **21 May 12**

ISSUED BY CITY OF SWAN

25LOT



27 LOT

558,

~~Existing water tank~~

~~Proposed~~
~~Shed~~

100M

  

DISCLAIMER: Information shown hereon is a composite of information from various different data sources. Users are warned that the information is provided by the City of Swan in this format as a general resource on the understanding that it is not suitable as a basis for decision making without verification with the original source.



1:5000





21 May 12

**LEACH DRAIN SYSTEM
SHOWN DIAGRAMATIC ONLY
(BUILDER TO CONFIRM ON SITE AND
WITH COUNCIL REQUIREMENTS
BEFORE CONSTRUCTION)**

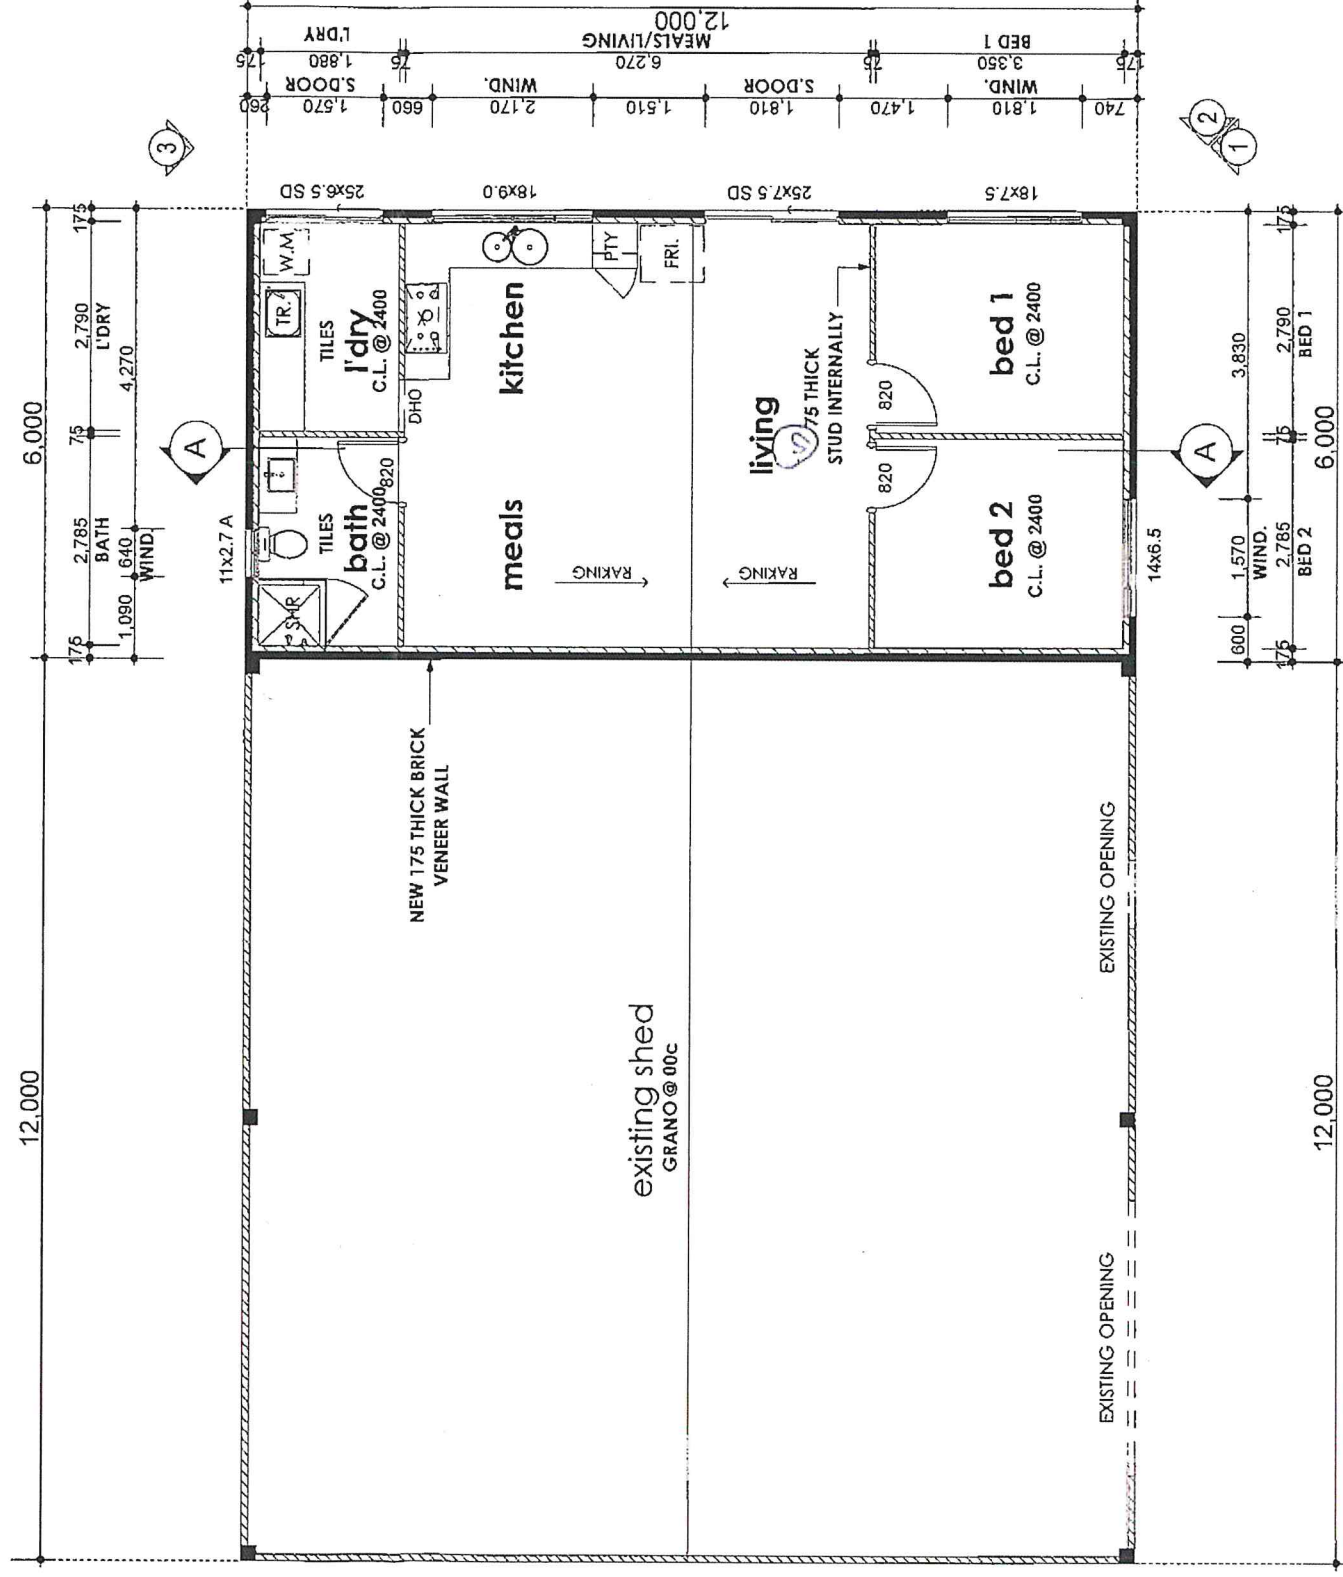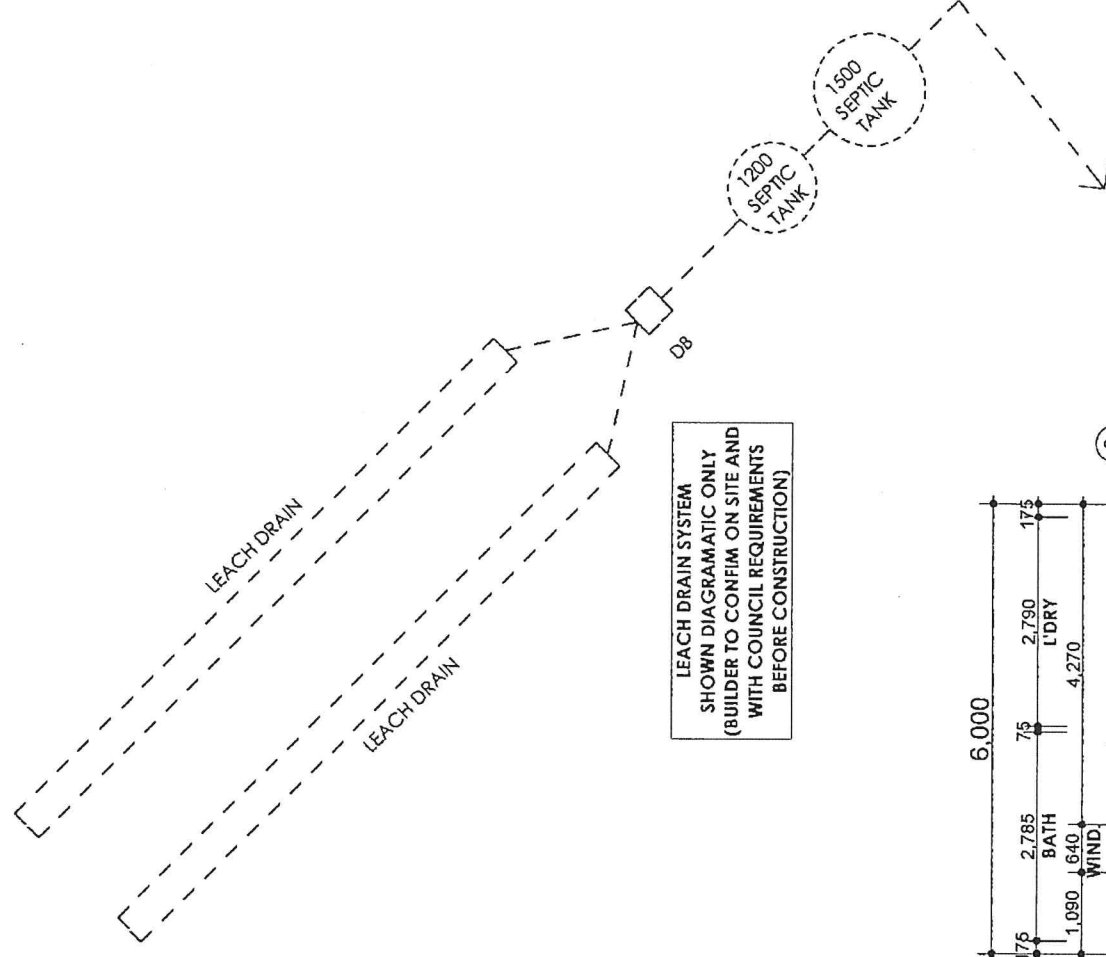

⑤ - Hardwired smoke alarm

DISCLAIMER NOTE

PLEASE NOTE THAT WHILE ALL CARE WAS TAKEN IN PREPARING THIS SET OF PLANS & ELEVATIONS ANY CONSTRUCTION WORK, ALTERATIONS OR RENOVATIONS SHOULD BE RE-CHECKED BEFORE COMMENCING ANY WORK TO ENSURE ACCURACY

ENERGY RATING NOTE
THESE PLANS ARE TO
BE READ IN CONJUNCTION
WITH ENERGY EFFICIENCY
CONSULTANT'S REPORT

WINDOW & GLAZING NOTE
BUILDER TO CONFIRM
WITH CLIENT ALL WINDOW &
GLAZING TYPES & SIZES PRIOR TO
CONSTRUCTION

INSULATION NOTE
BUILDER TO INCLUDE MIN.
R3.5 INSULATION BATTS IN
ACCORDANCE WITH B.C.A.
THROUGHOUT ROOF SPACE. MIN.
WALL INSULATION OF R.35 AND
WALL FOIL OF R1.5

COPYRIGHT



ALF CARBONE
director


PROPOSED FITOUT
FOR : NARDI
AT :LOT 31 DINSDALE RD, GIDGEGONG NUN

19-4-12 BUILDING

START DATE:#Start Date


ISSUE DATE: 19-4-12

SCALE:	AS SHOWN
--------	----------

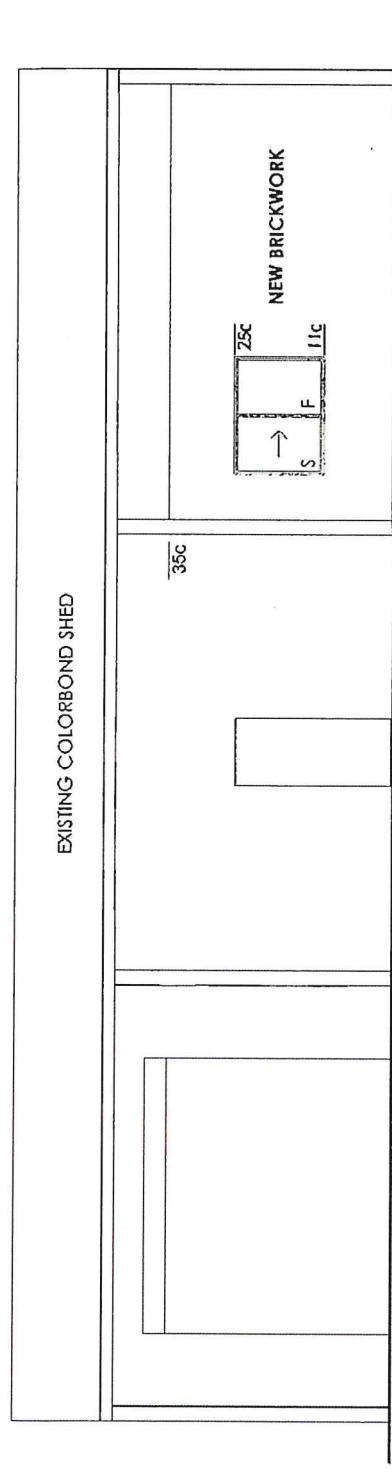


ELEVATION 1

SCALE 1:100

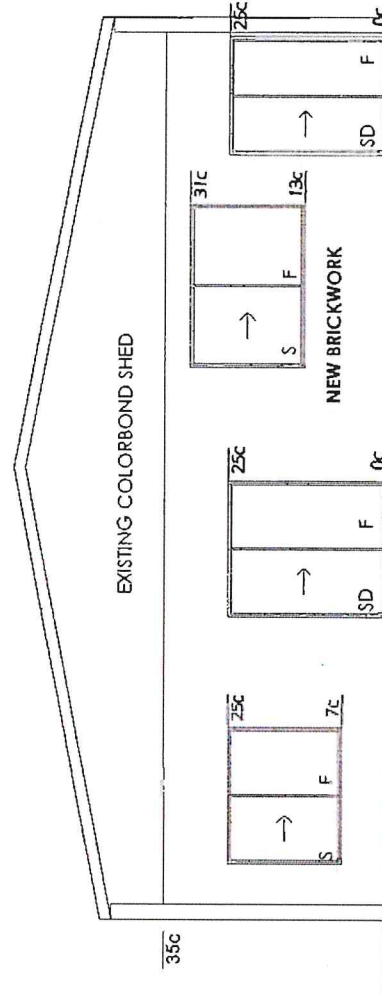


ELEVATION 2

SCALE 1:100

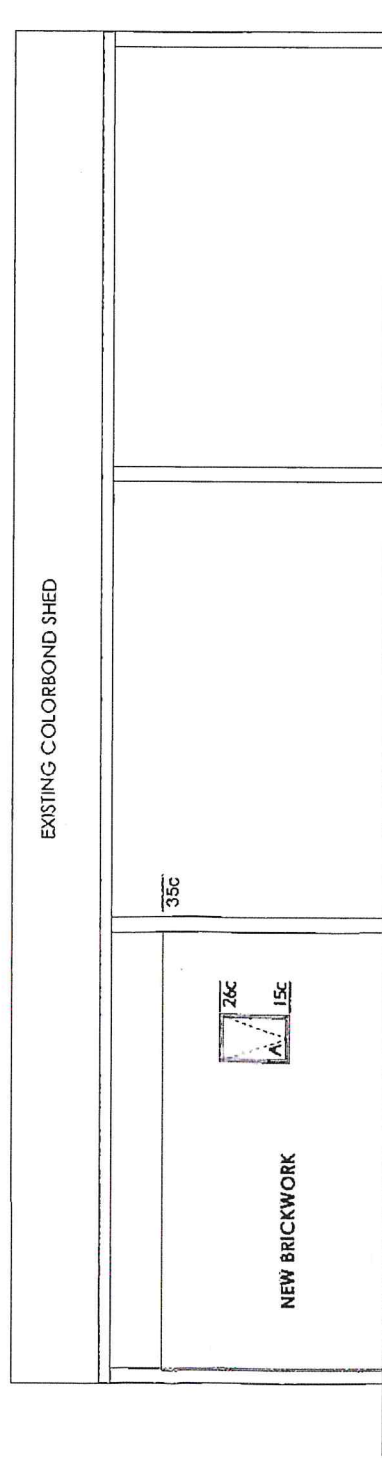

ELEVATION 3

SCALE 1:100

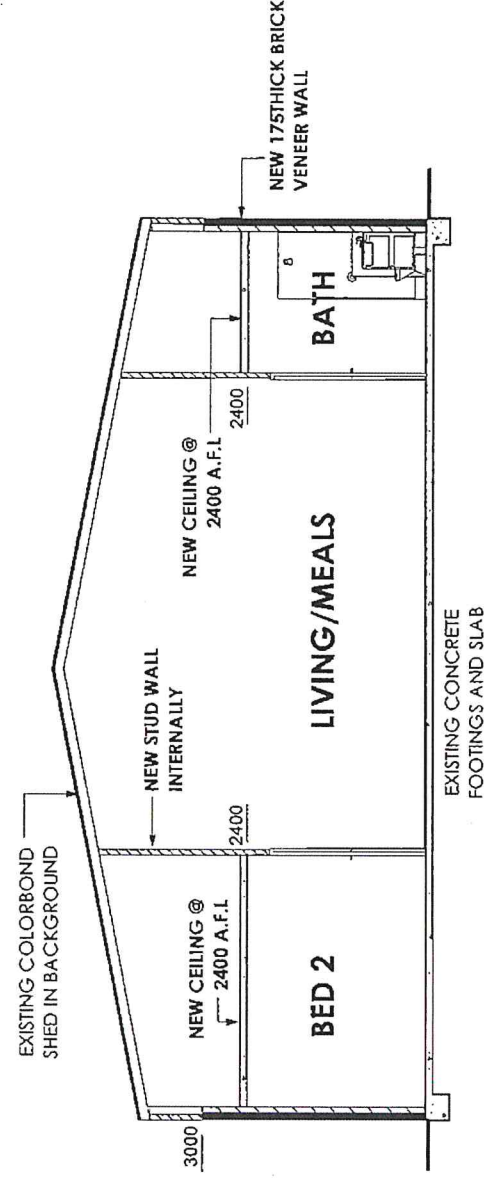

SECTION A - A

SCALE 1:100



BUILDING PERMIT

21 May 12

DATE

ISSUED BY CITY OF SWAN

DISCLAIMER NOTE
PLEASE NOTE THAT WHILE ALL CARE WAS TAKEN IN PREPARING THIS SET OF PLANS & ELEVATIONS ANY CONSTRUCTION WORK, ALTERATIONS OR RENOVATIONS SHOULD BE RE-CHECKED BEFORE COMMENCING ANY WORK TO ENSURE ACCURACY

ENERGY RATING NOTE
THESE PLANS ARE TO BE READ IN CONJUNCTION WITH ENERGY EFFICIENCY CONSULTANTS REPORT

WINDOW & GLAZING NOTE
BUILDER TO CONFIRM WITH CLIENT ALL WINDOW & GLAZING TYPES & SIZES PRIOR TO CONSTRUCTION

INSULATION NOTE
BUILDER TO INCLUDE MIN. R3.5 INSULATION BATTS IN ACCORDANCE WITH B.C.A. THROUGHOUT ROOF SPACE, MIN. WALL INSULATION OF R.35 AND WALL FOIL OF R1.5

COPYRIGHT



ALF CARBONE
director

PROPOSED FITOUT
FOR : NARDI
AT : LOT 31 DINSDALE RD, GIDGEONNUP

19-4-12 BUILDING

START DATE #Start Date

DRAWN: AC

ISSUE DATE: 19-4-12

JOB No: UD06

SCALE: AS SHOWN

SHEET: 3 of 3

